


西側立面図 S=1/200

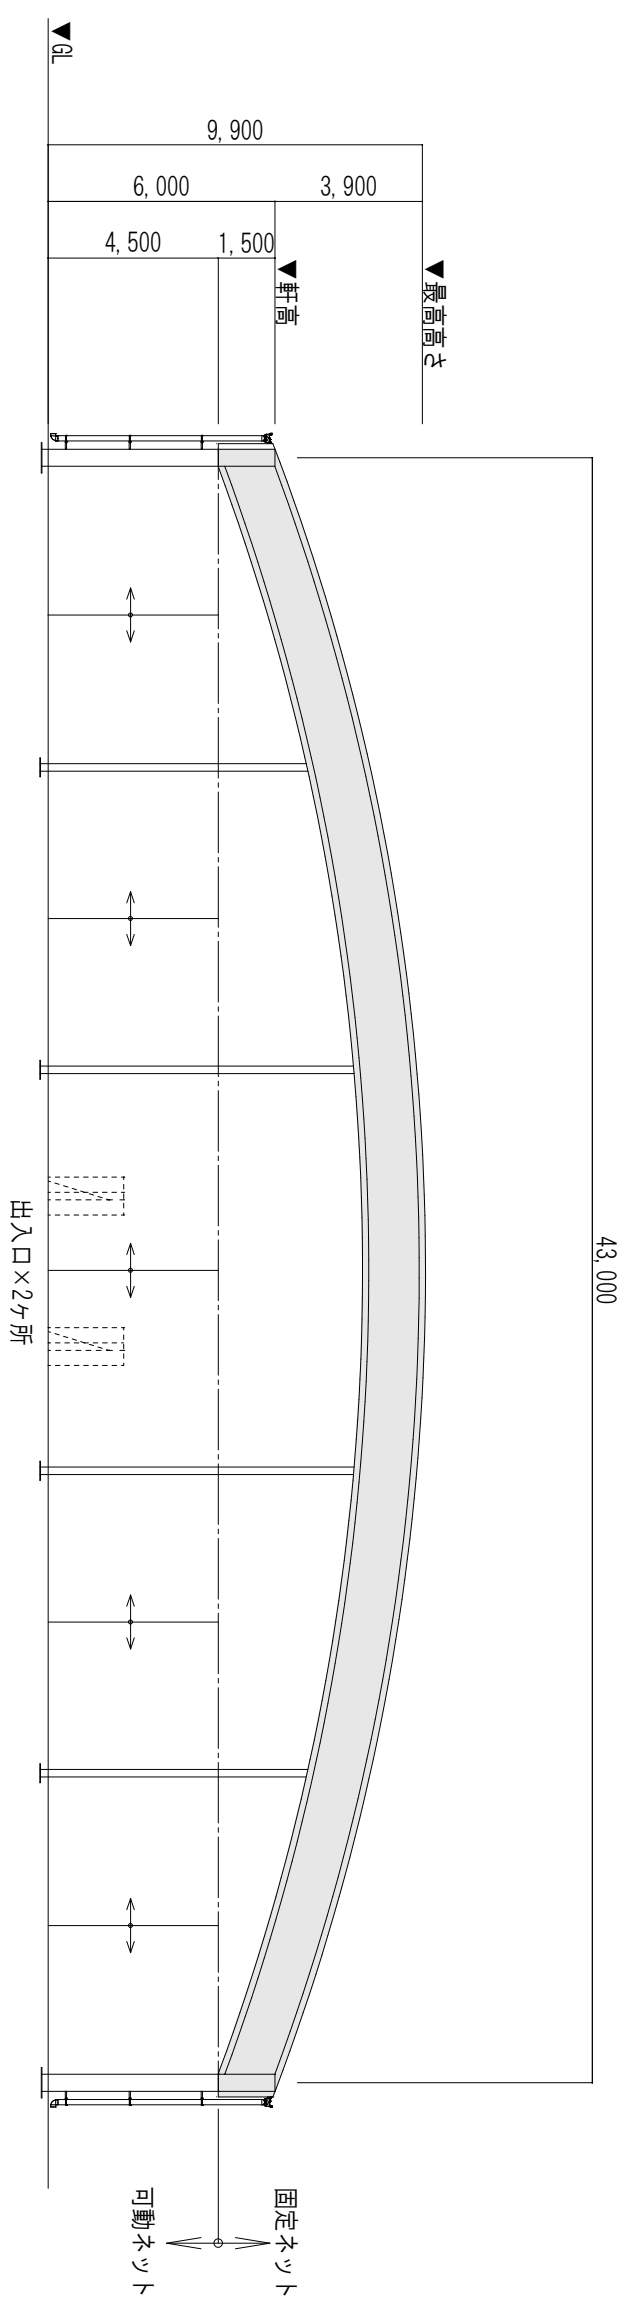

東側立面図 S=1/200