



42,000

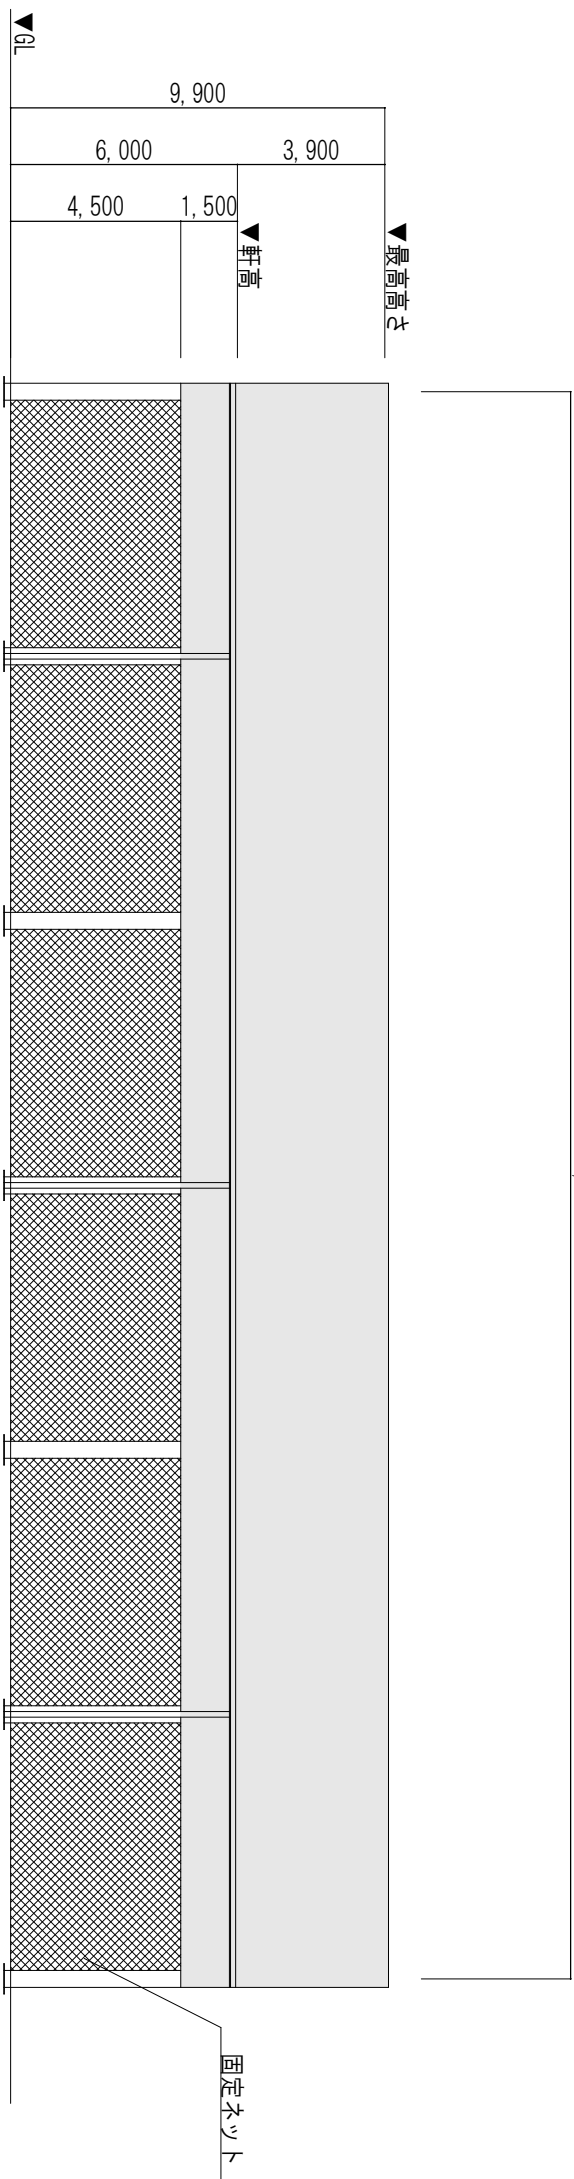

南側立面図 S=1/200

42,000

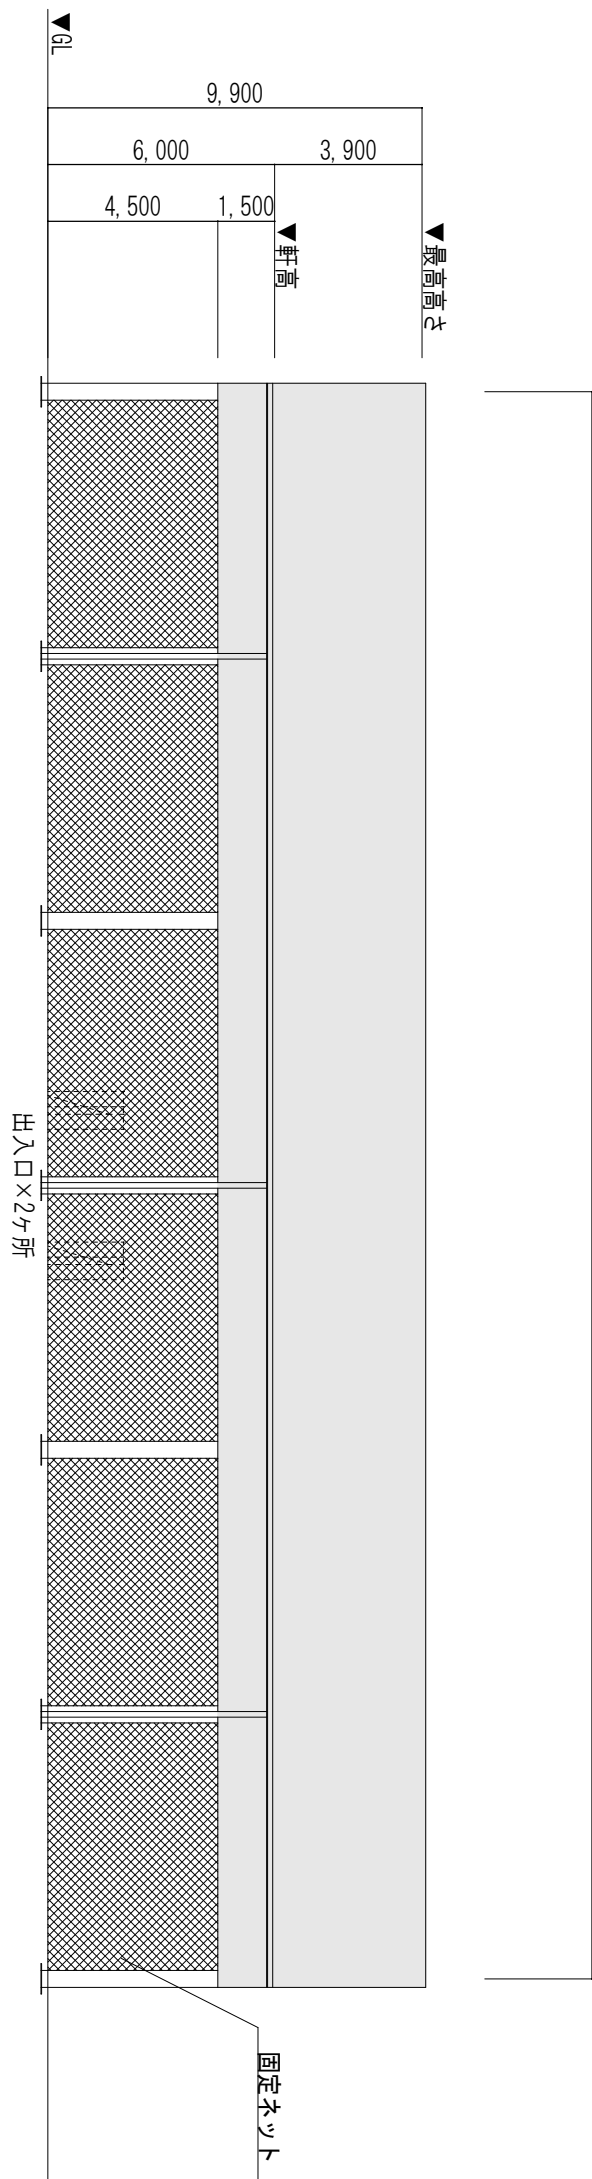

北側立面図 S=1/200